

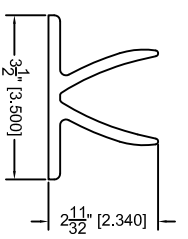
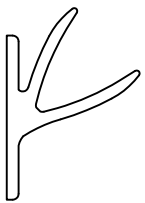
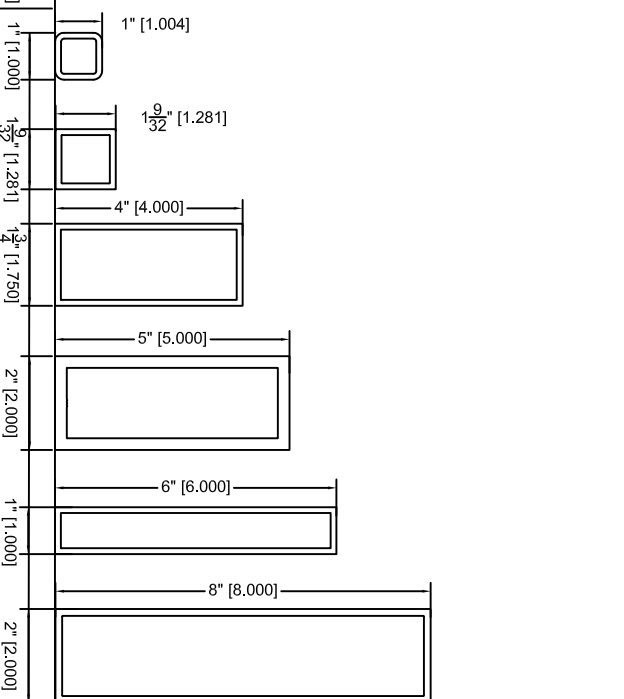
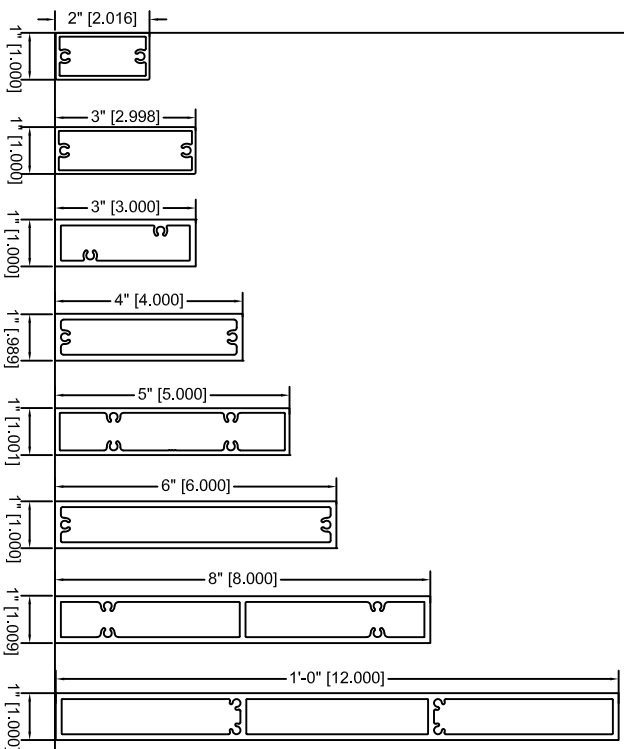


ASSORTED BLADE PROFILES

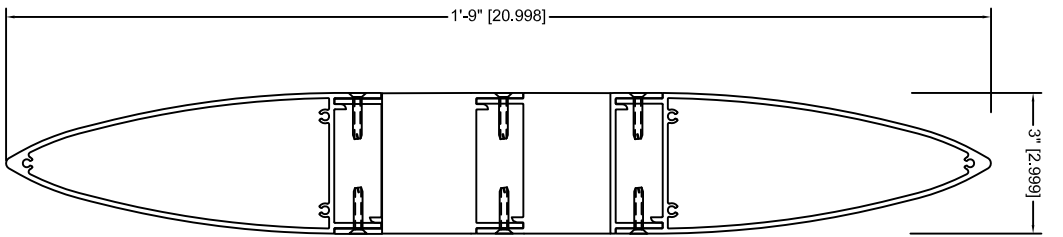

REV. NO.	REV. DATE	BY
--	--	--
--	--	--
--	--	--
--	--	--
--	--	--
--	--	--

PROPRIETARY INFORMATION NOTICE:
 This document is and contains confidential trade secret information of Airlite, LLC and remains the property of Airlite, LLC and is to be returned upon request. Neither it nor the information it contains may be reproduced or disclosed to persons not having a need-to-know consistent with the purpose of loan of the document without written permission.

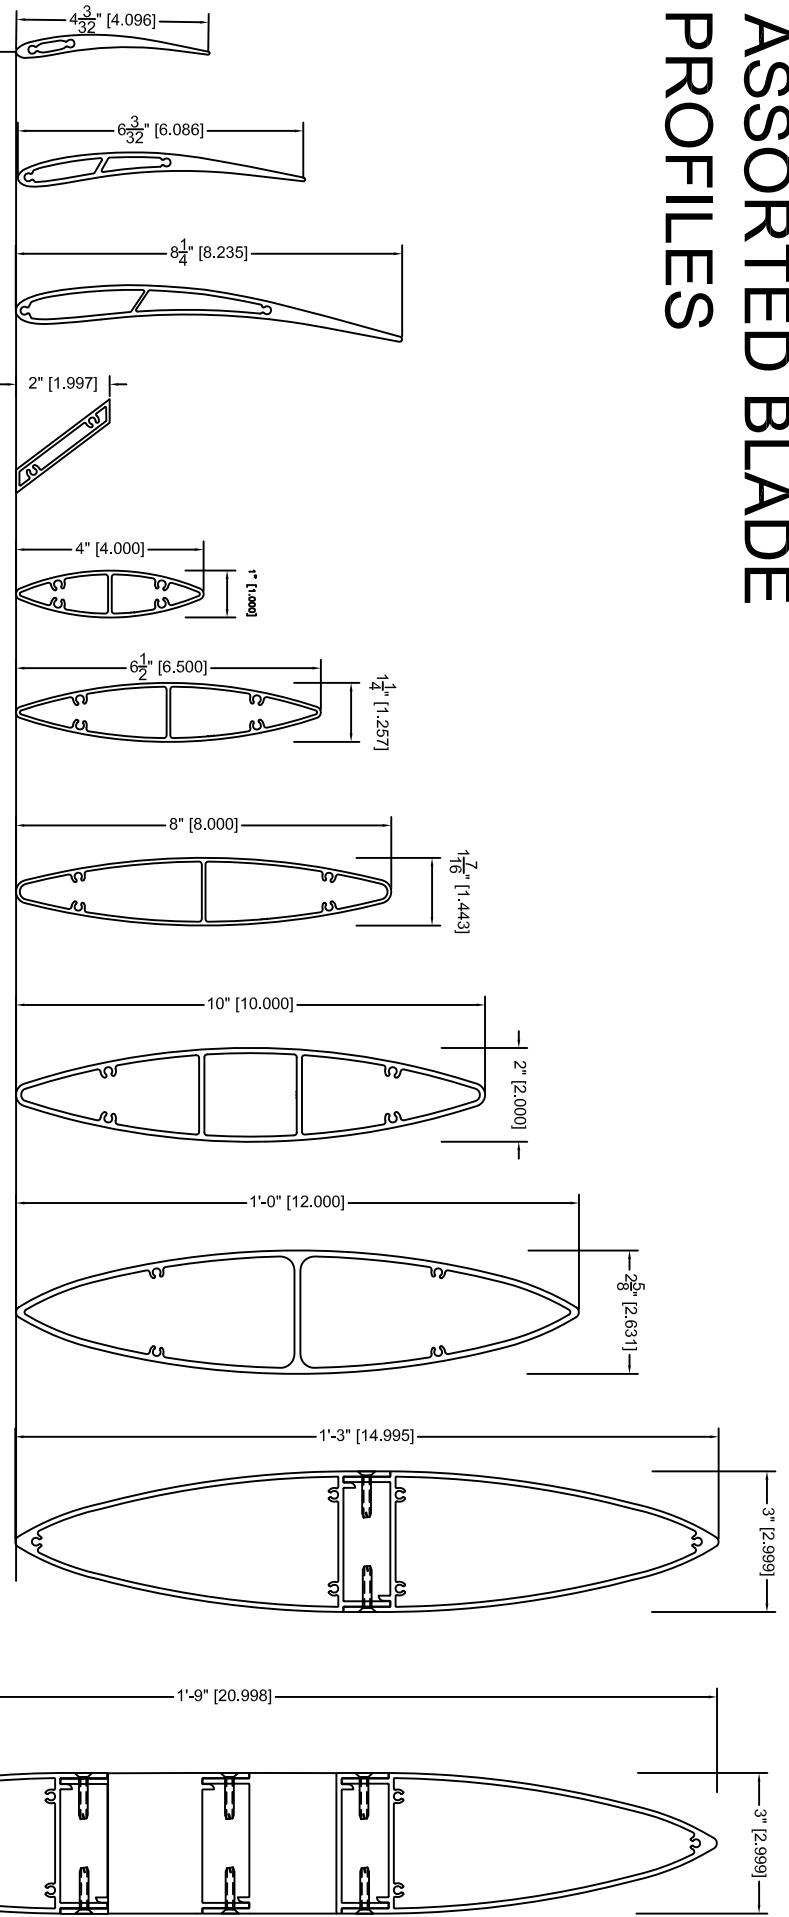

P.O. BOX 410
 SCHOFIELD, WISCONSIN
 54476-0410

PROJECT: PICO MARKET
 PROJECT LOCATION: SANTA MONICA, CA
 REP COMPANY: ROWE FENESTRATION
 CUSTOMER: --
 ARCHITECT: BCV ARCHITECTS
 LOCATION: SAN FRANCISCO, CA

SALES ORDER NUMBERS:
DESIGN /TBD

LOUVER SDR NO.:
 DRAWING NO.:
D1
 SH1 1 OF 3