



FRONT VIEW

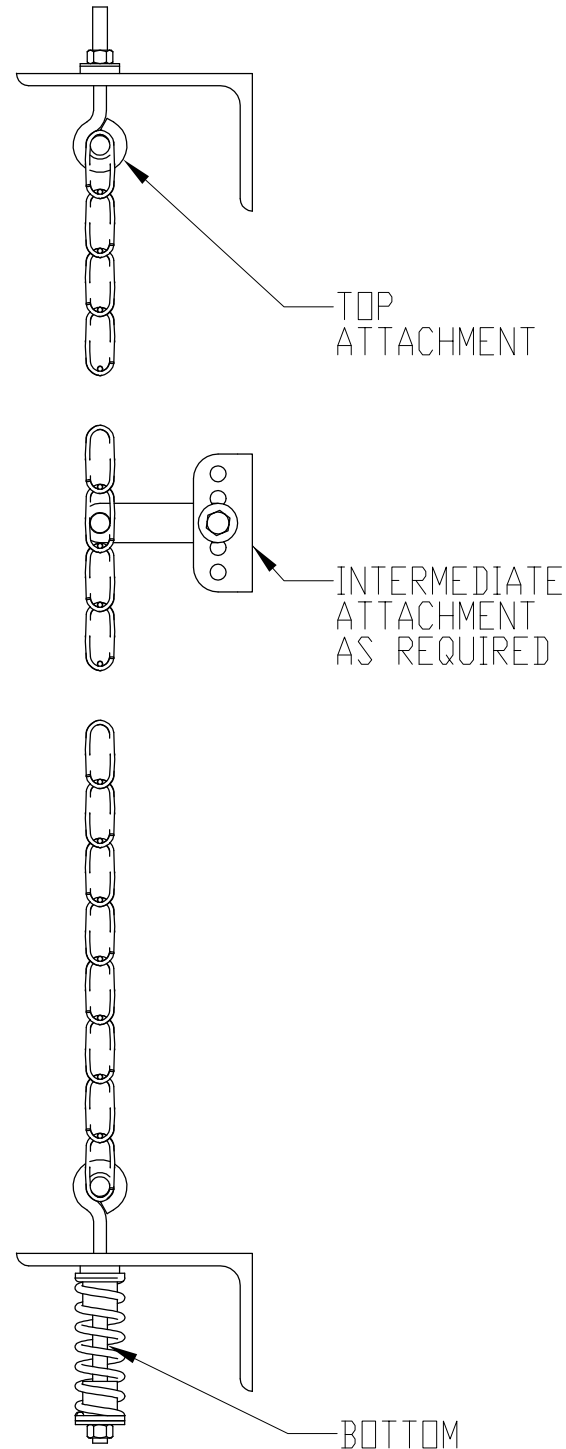

SIDE VIEW

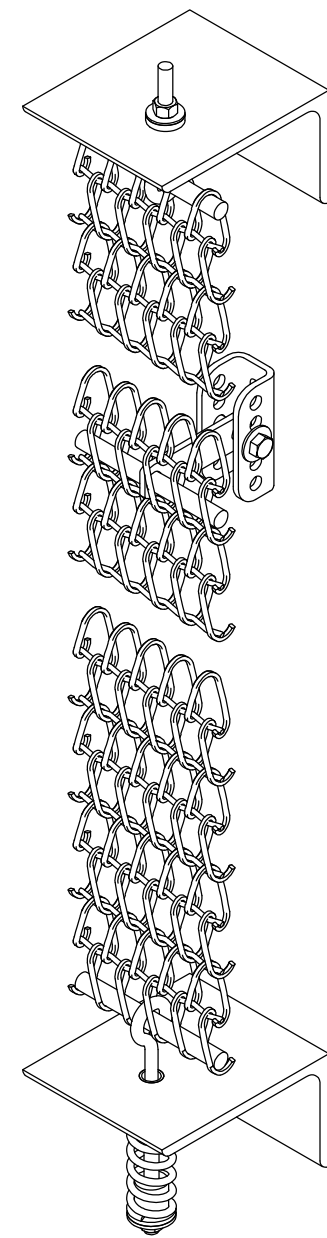

**PROPRIETARY NOTICE**

THIS DRAWING CONTAINS PROPRIETARY INFORMATION AND IS LOANED, SUBJECT TO RECALL AT ANY TIME. INFORMATION CONTAINED HEREON SHALL NOT BE USED IN ANY MANNER CONTRARY TO THE INTERESTS OF ITS OWNER.

MATERIAL: T304 / T316 SS

TOLERANCES UNLESS OTHERWISE SPECIFIED: ± 1/8"  
 ANGULAR ± 1°  
 DIMENSIONS ARE IN INCHES  
 THREADS = CLASS 2  
 BREAK ALL SHARP EDGES

TITLE: EYEBOLT ATTACHMENT

CUSTOMER:  
 DRAWN BY: IZ  
 ENGRG CLASS, NO.:  
 DATE: 11/7/2014  
 REV

DRAWING NUMBER: B

SCALE: 1:5  
 ARCHITECTURAL MESH  
 CAMBRIDGE ARCHITECTURAL MESH  
 105B GOODWILL RD · CAMBRIDGE, MD 21613  
 TOLL FREE 866 806 2385  
 WWW.ARCHITECTURALMESH.COM